


1 PLAN

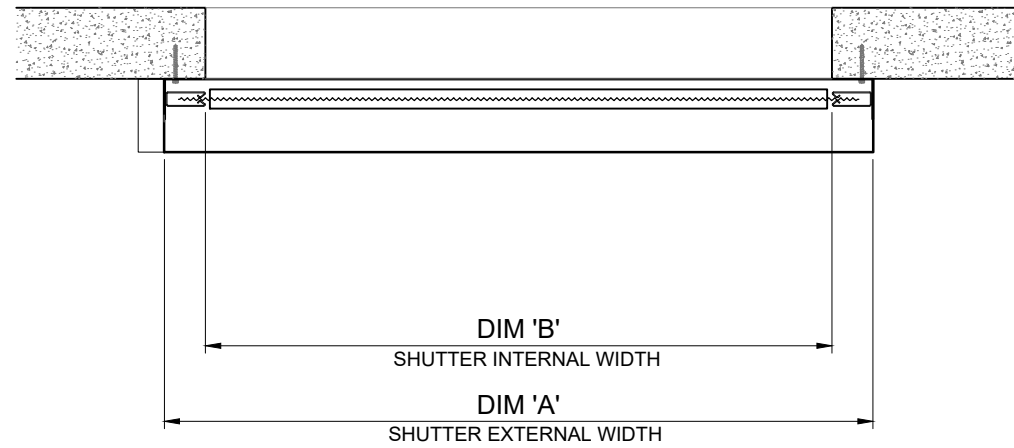


HB SHROUD ASSEMBLY

FOIL PANEL

SIDE GUIDE ASSEMBLY

BASE SILL ASSEMBLY

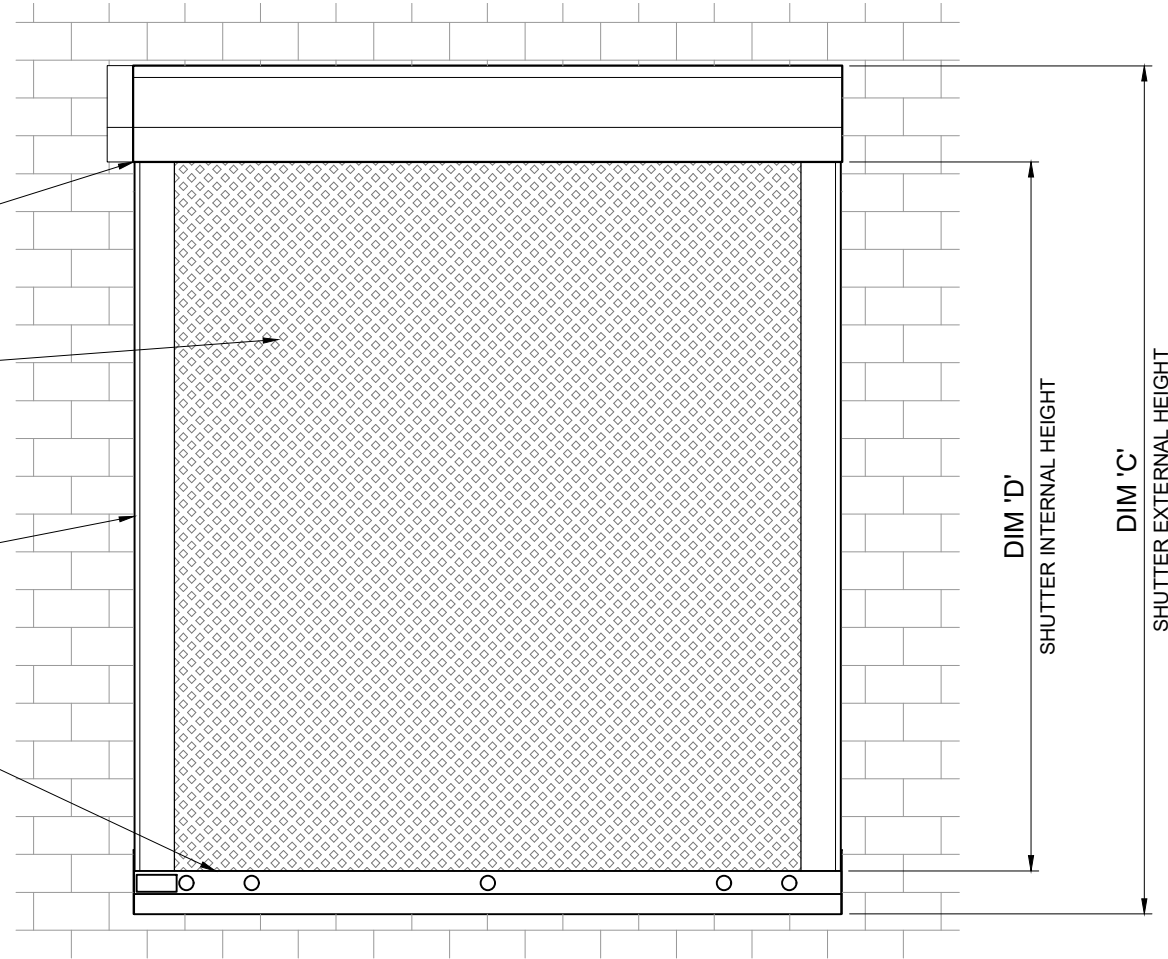


2 ELEVATION

HB SHROUD ASSEMBLY

SIDE GUIDE ASSEMBLY

BASE SILL ASSEMBLY

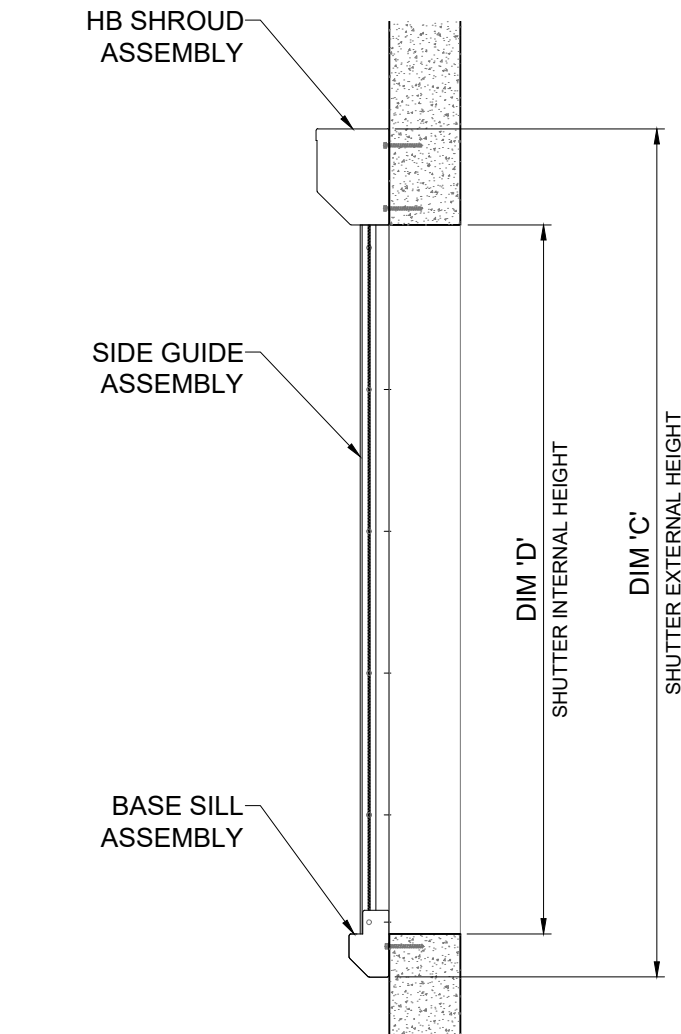

3 SECTION





Unit 2, 7-11 Parraweena Road,
Taren Point NSW 2229

Tel: (02) 9526 3100
Fax: (02) 9526 3111

Email: info@greenefire.com.au
Web: www.greenefire.com.au

DRAWN: JC	TITLE: FIREMASTER™ FZ BUSHFIRE SHUTTER G/A ELEVATION (SIZE LEGEND)	
CHECKED: SR	ALL RIGHTS RESERVED. THIS DESIGN MAY NOT BE REPRODUCED IN ANY MATERIAL FORM, INCLUDING ELECTRONICALLY WITHOUT THE WRITTEN PERMISSION OF THE COPYRIGHT NAMES	ALL DIMENSION IN MILLIMETERS UNLESS OTHERWISE STATED
APPROVED: SR	DRAWING NO: GF-MK-GA-001	REV: 2 DATE: 13.03.2022

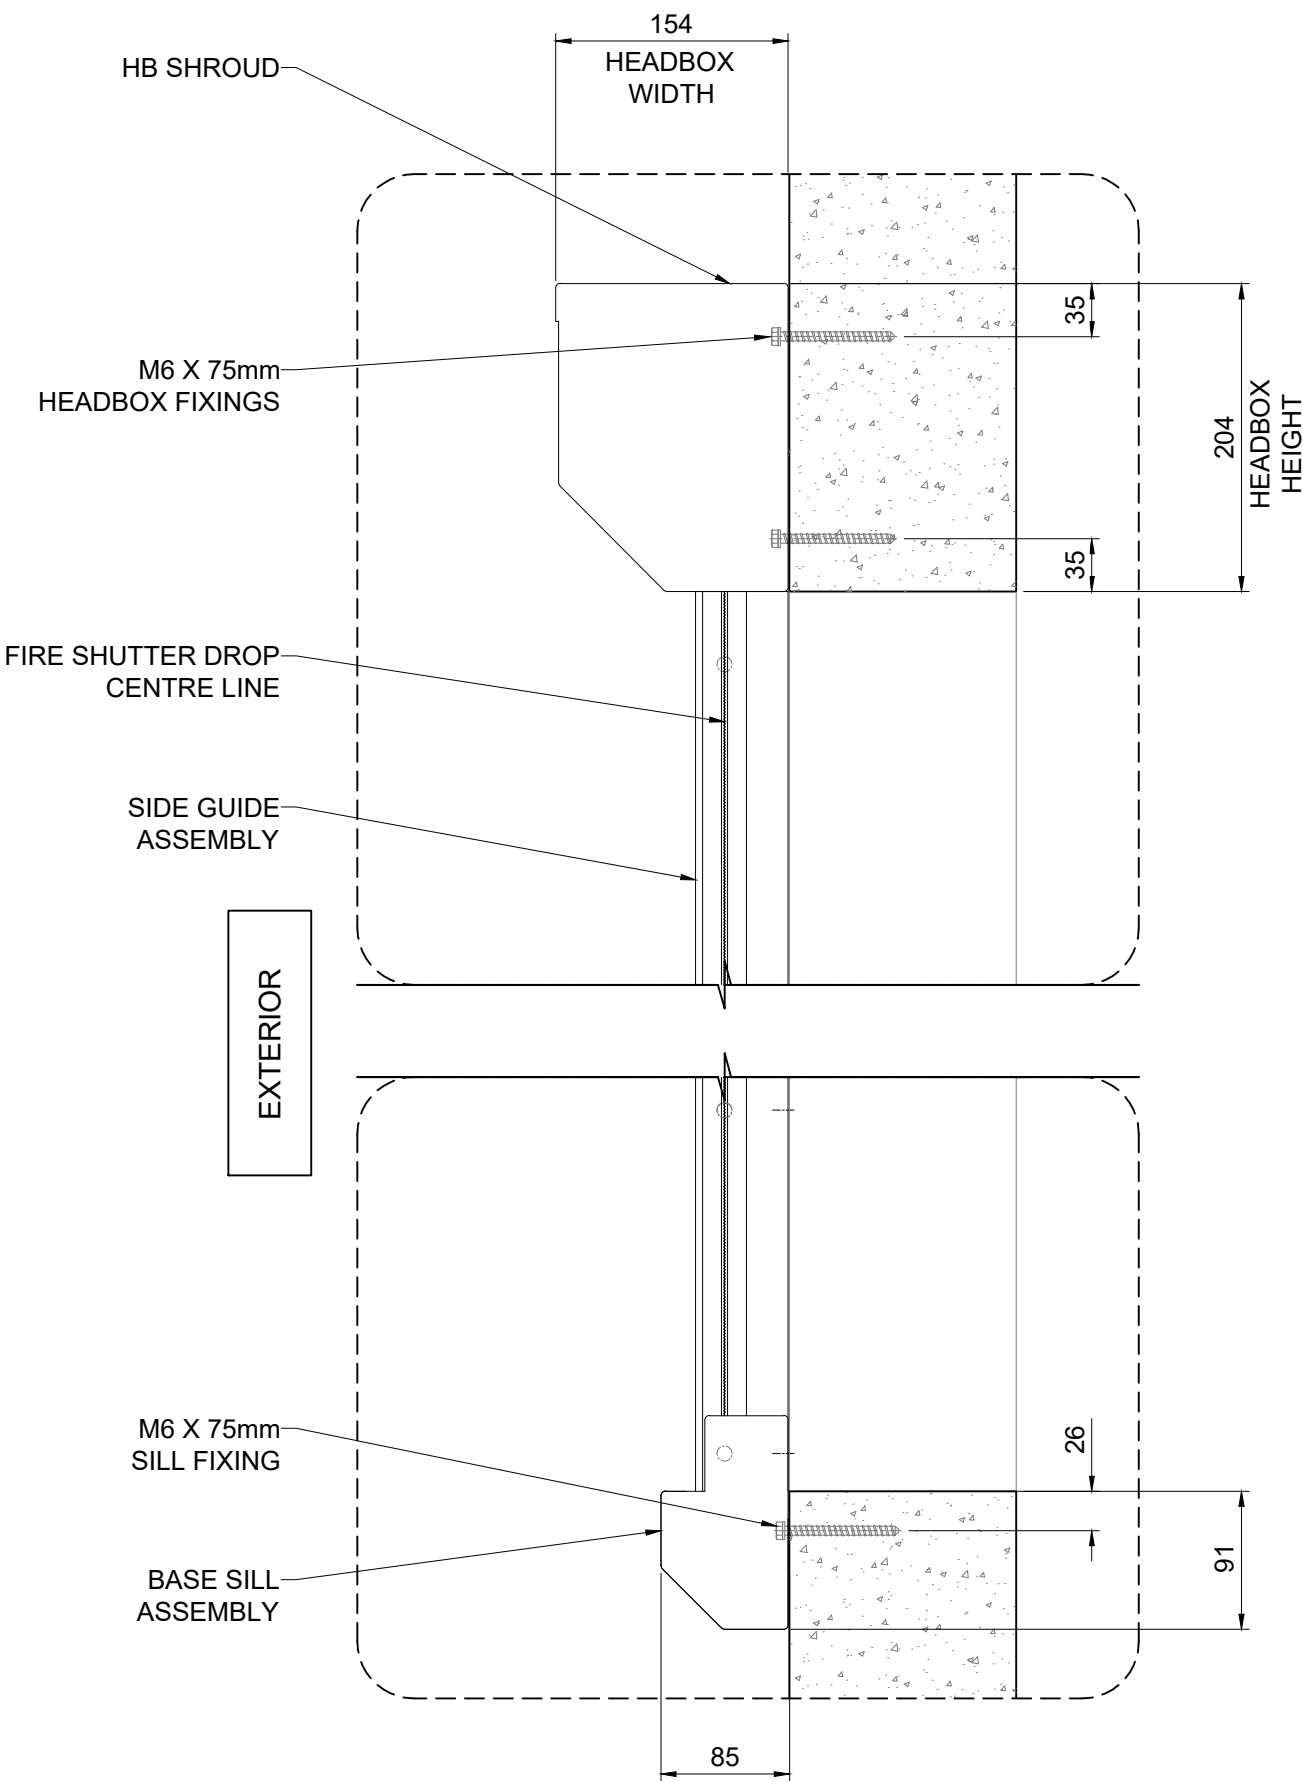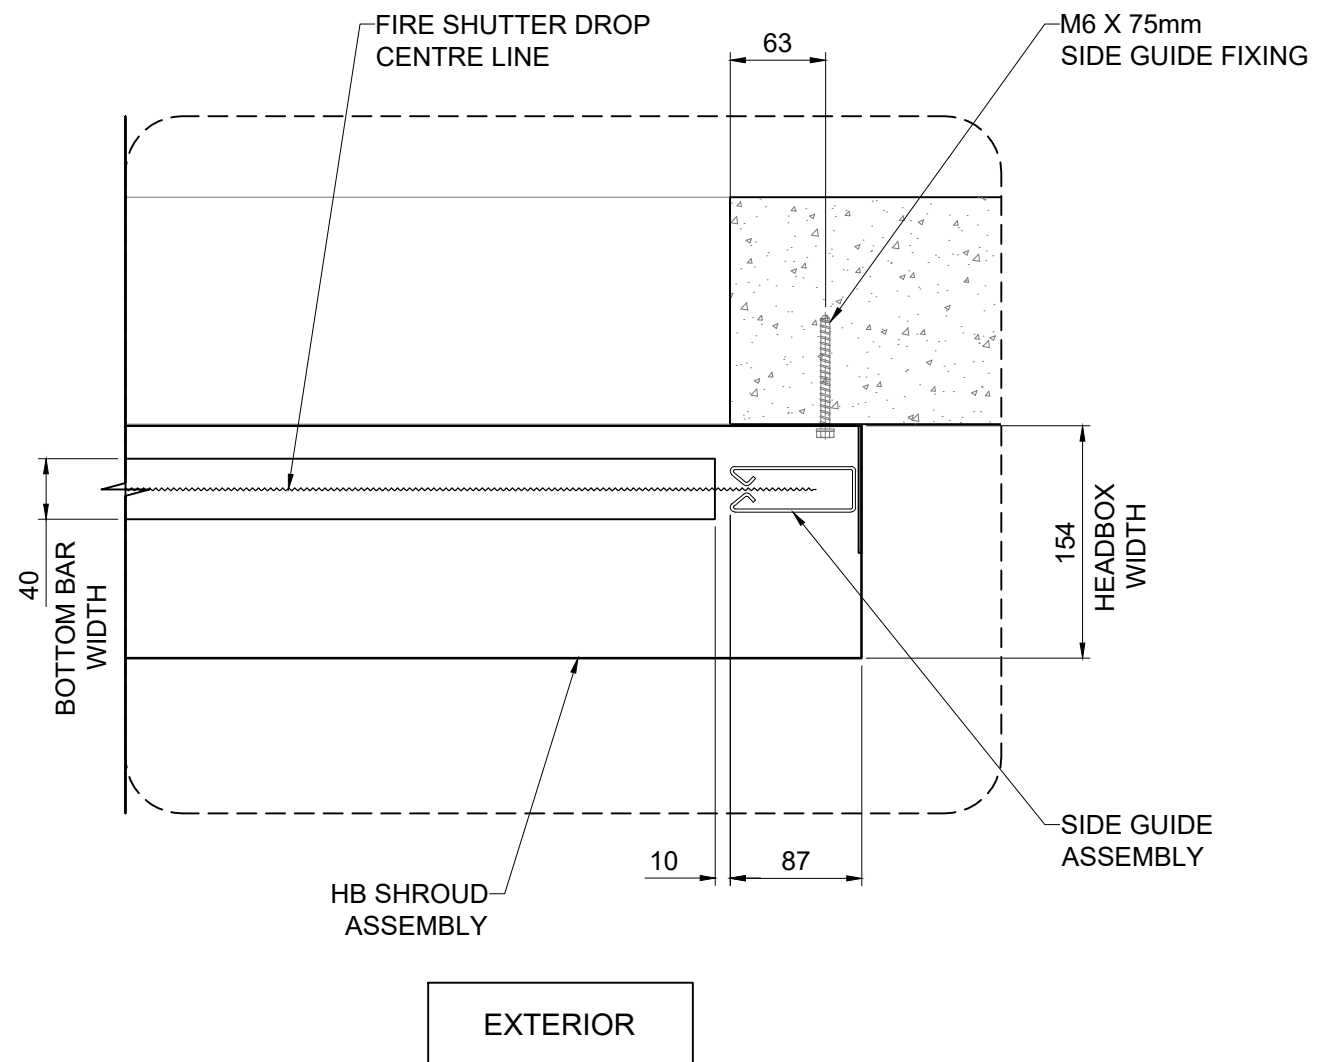

1 SIDE GUIDE DETAILS

2 SECTION DETAILS



Unit 2, 7-11 Parraweena Road,
Taren Point NSW 2229
Tel: (02) 9526 3100
Fax: (02) 9526 3111
Email: info@greenefire.com.au
Web: www.greenefire.com.au

DRAWN:	JC	TITLE:	FIREMASTER™ FZ BUSHFIRE SHUTTER G/A SECTIONAL ELEVATION	
CHECKED:	SR	ALL RIGHTS RESERVED. THIS DESIGN MAY NOT BE REPRODUCED IN ANY MATERIAL FORM, INCLUDING ELECTRONICALLY WITHOUT THE WRITTEN PERMISSION OF THE COPYRIGHT NAMES	ALL DIMENSION IN MILLIMETERS UNLESS OTHERWISE STATED	
APPROVED:	SR	DRAWING NO:	GF-MK-GA-002	REV: 1 DATE: 11.05.2020